


追浜青少年の家 (鷹取町1-9)


①

1階平面図 (250<sup>m</sup>²)

1:100

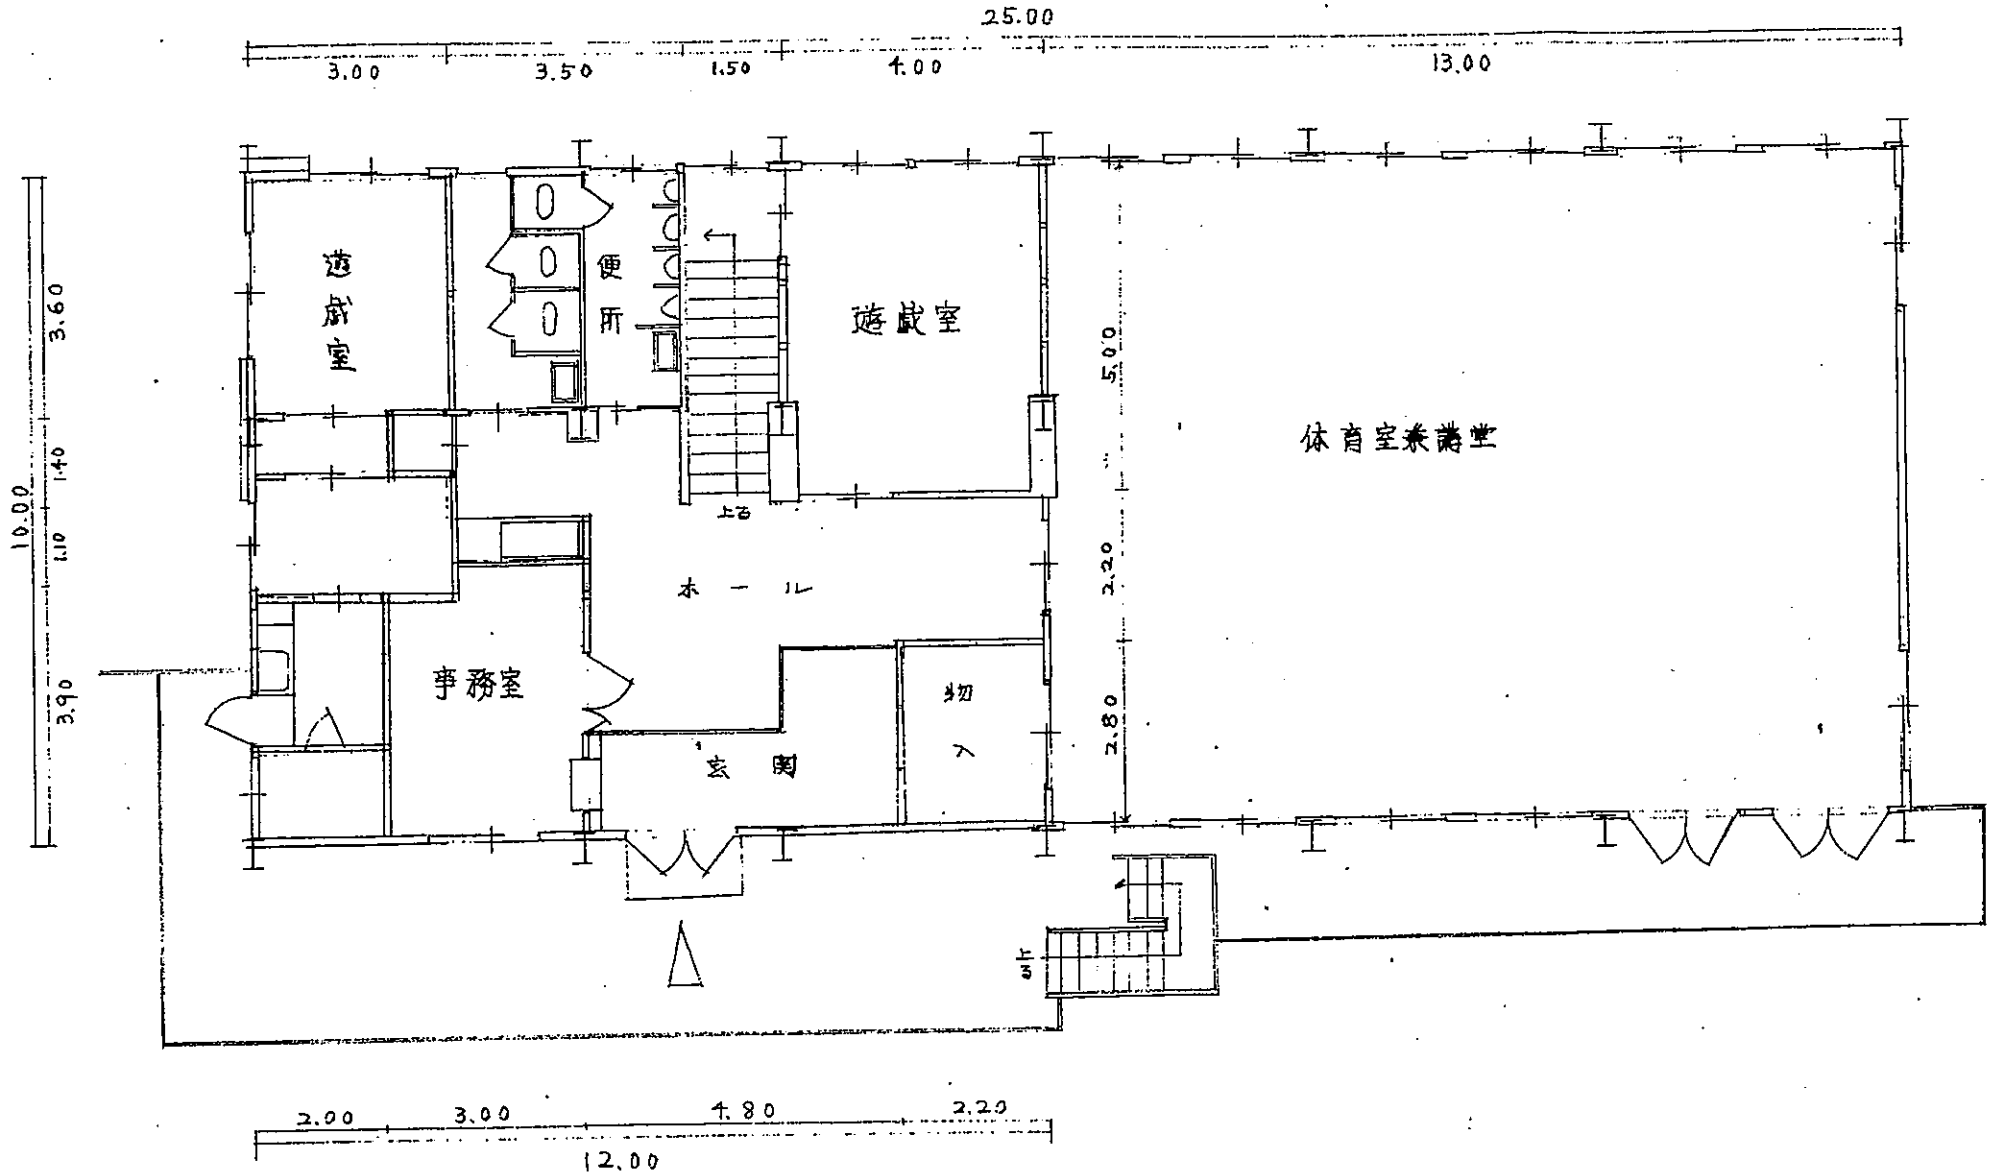


追浜青少年の家 ②

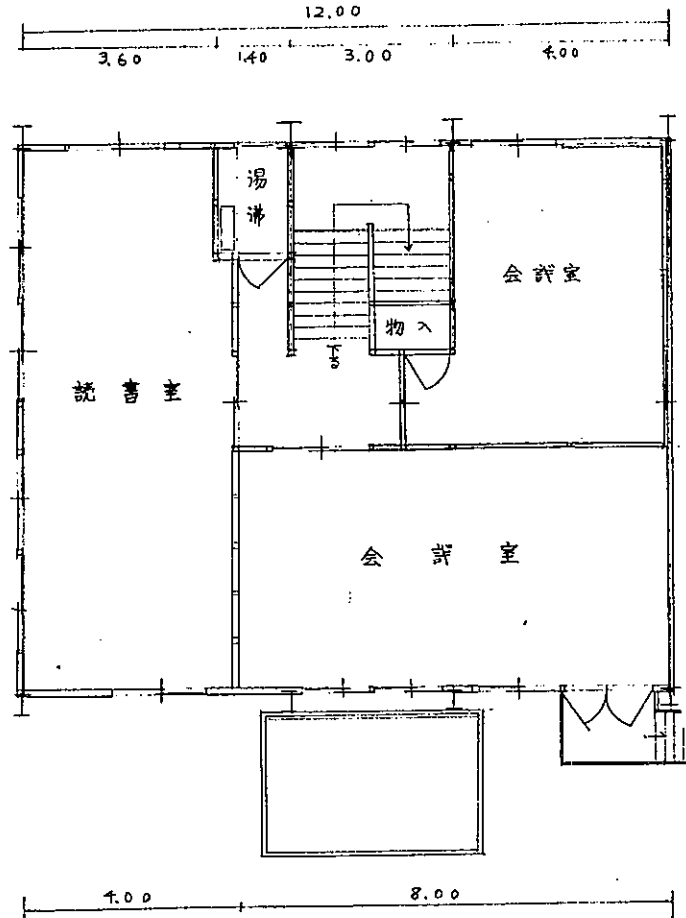

2階平面図 (120<sup>m<sup>2</sup></sup>)

1:100

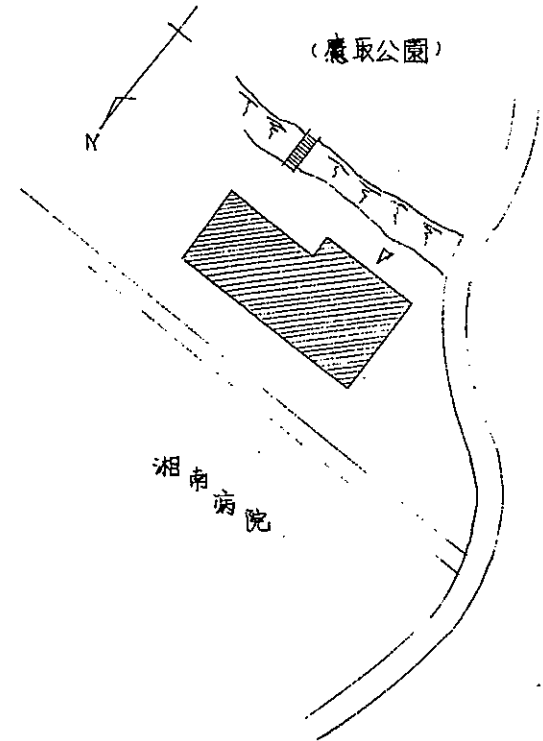

1:100